


**NOTE.**


1- THIS IS A PROPOSED SCHEMATIC DIAGRAM AS PER CCMP REQUIREMENT AND DETAILED DESIGN WOULD BE REQUIRED FOR IMPLEMENTATION ALL SCHEMATIC WILL BE SUBJECT TO ACTUAL SITE CONDITION.

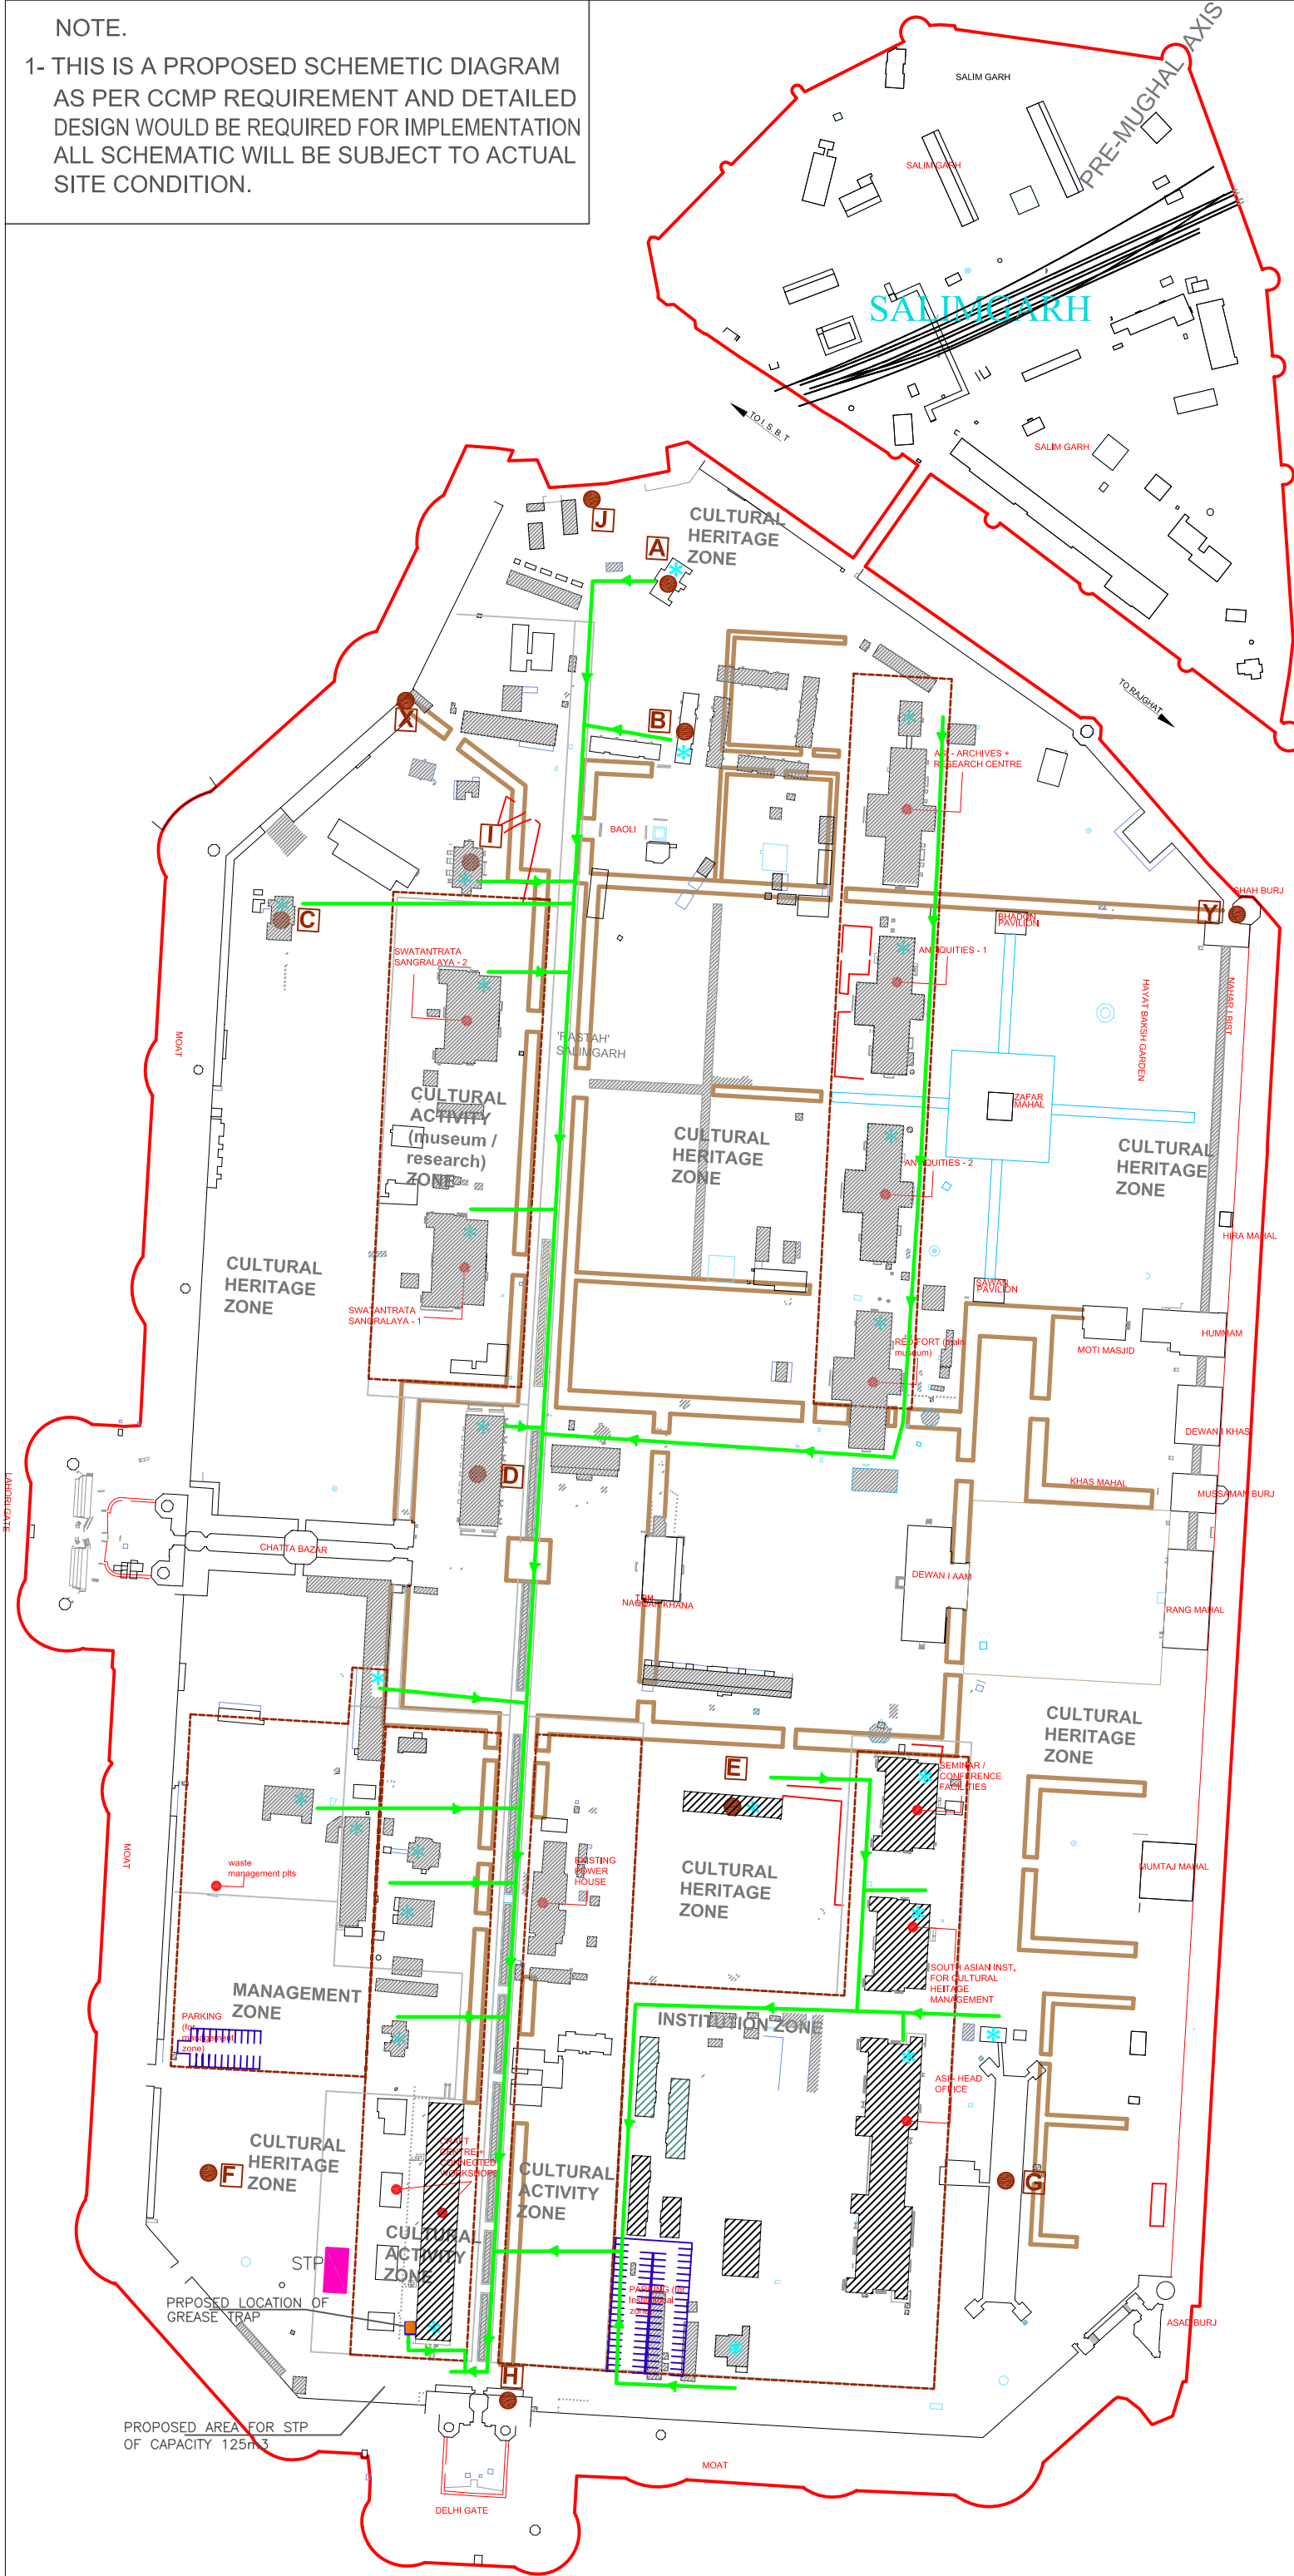

LEGEND	
Proposed sewage system	
	SEWER LINE
	WET AREAS
	STP
	GREASE TRAP
SURVEY FOR RED FORT AT DELHI	
LEGEND	GENERAL
	GRID 50MT X 50MT
	BUILDING, STRUCTURE

References:  
Fig. 10.21


DATE:2006-07

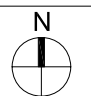

PRINCIPAL CONSULTANT:  
CRCI

PHE CONSULTANT:  
MKG

SCALE :- 1 : 3000

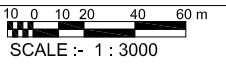

CLIENT:  
Archaeological Survey of India

CCMP, RED FORT, DELHI