


**NOTE.**

1- THIS IS A PROPOSED SCHEMATIC DIAGRAM AS PER CCMP REQUIREMENT AND DETAILED DESIGN WOULD BE REQUIRED FOR IMPLEMENTATION ALL SCHEMATIC WILL BE SUBJECT TO ACTUAL SITE CONDITION.

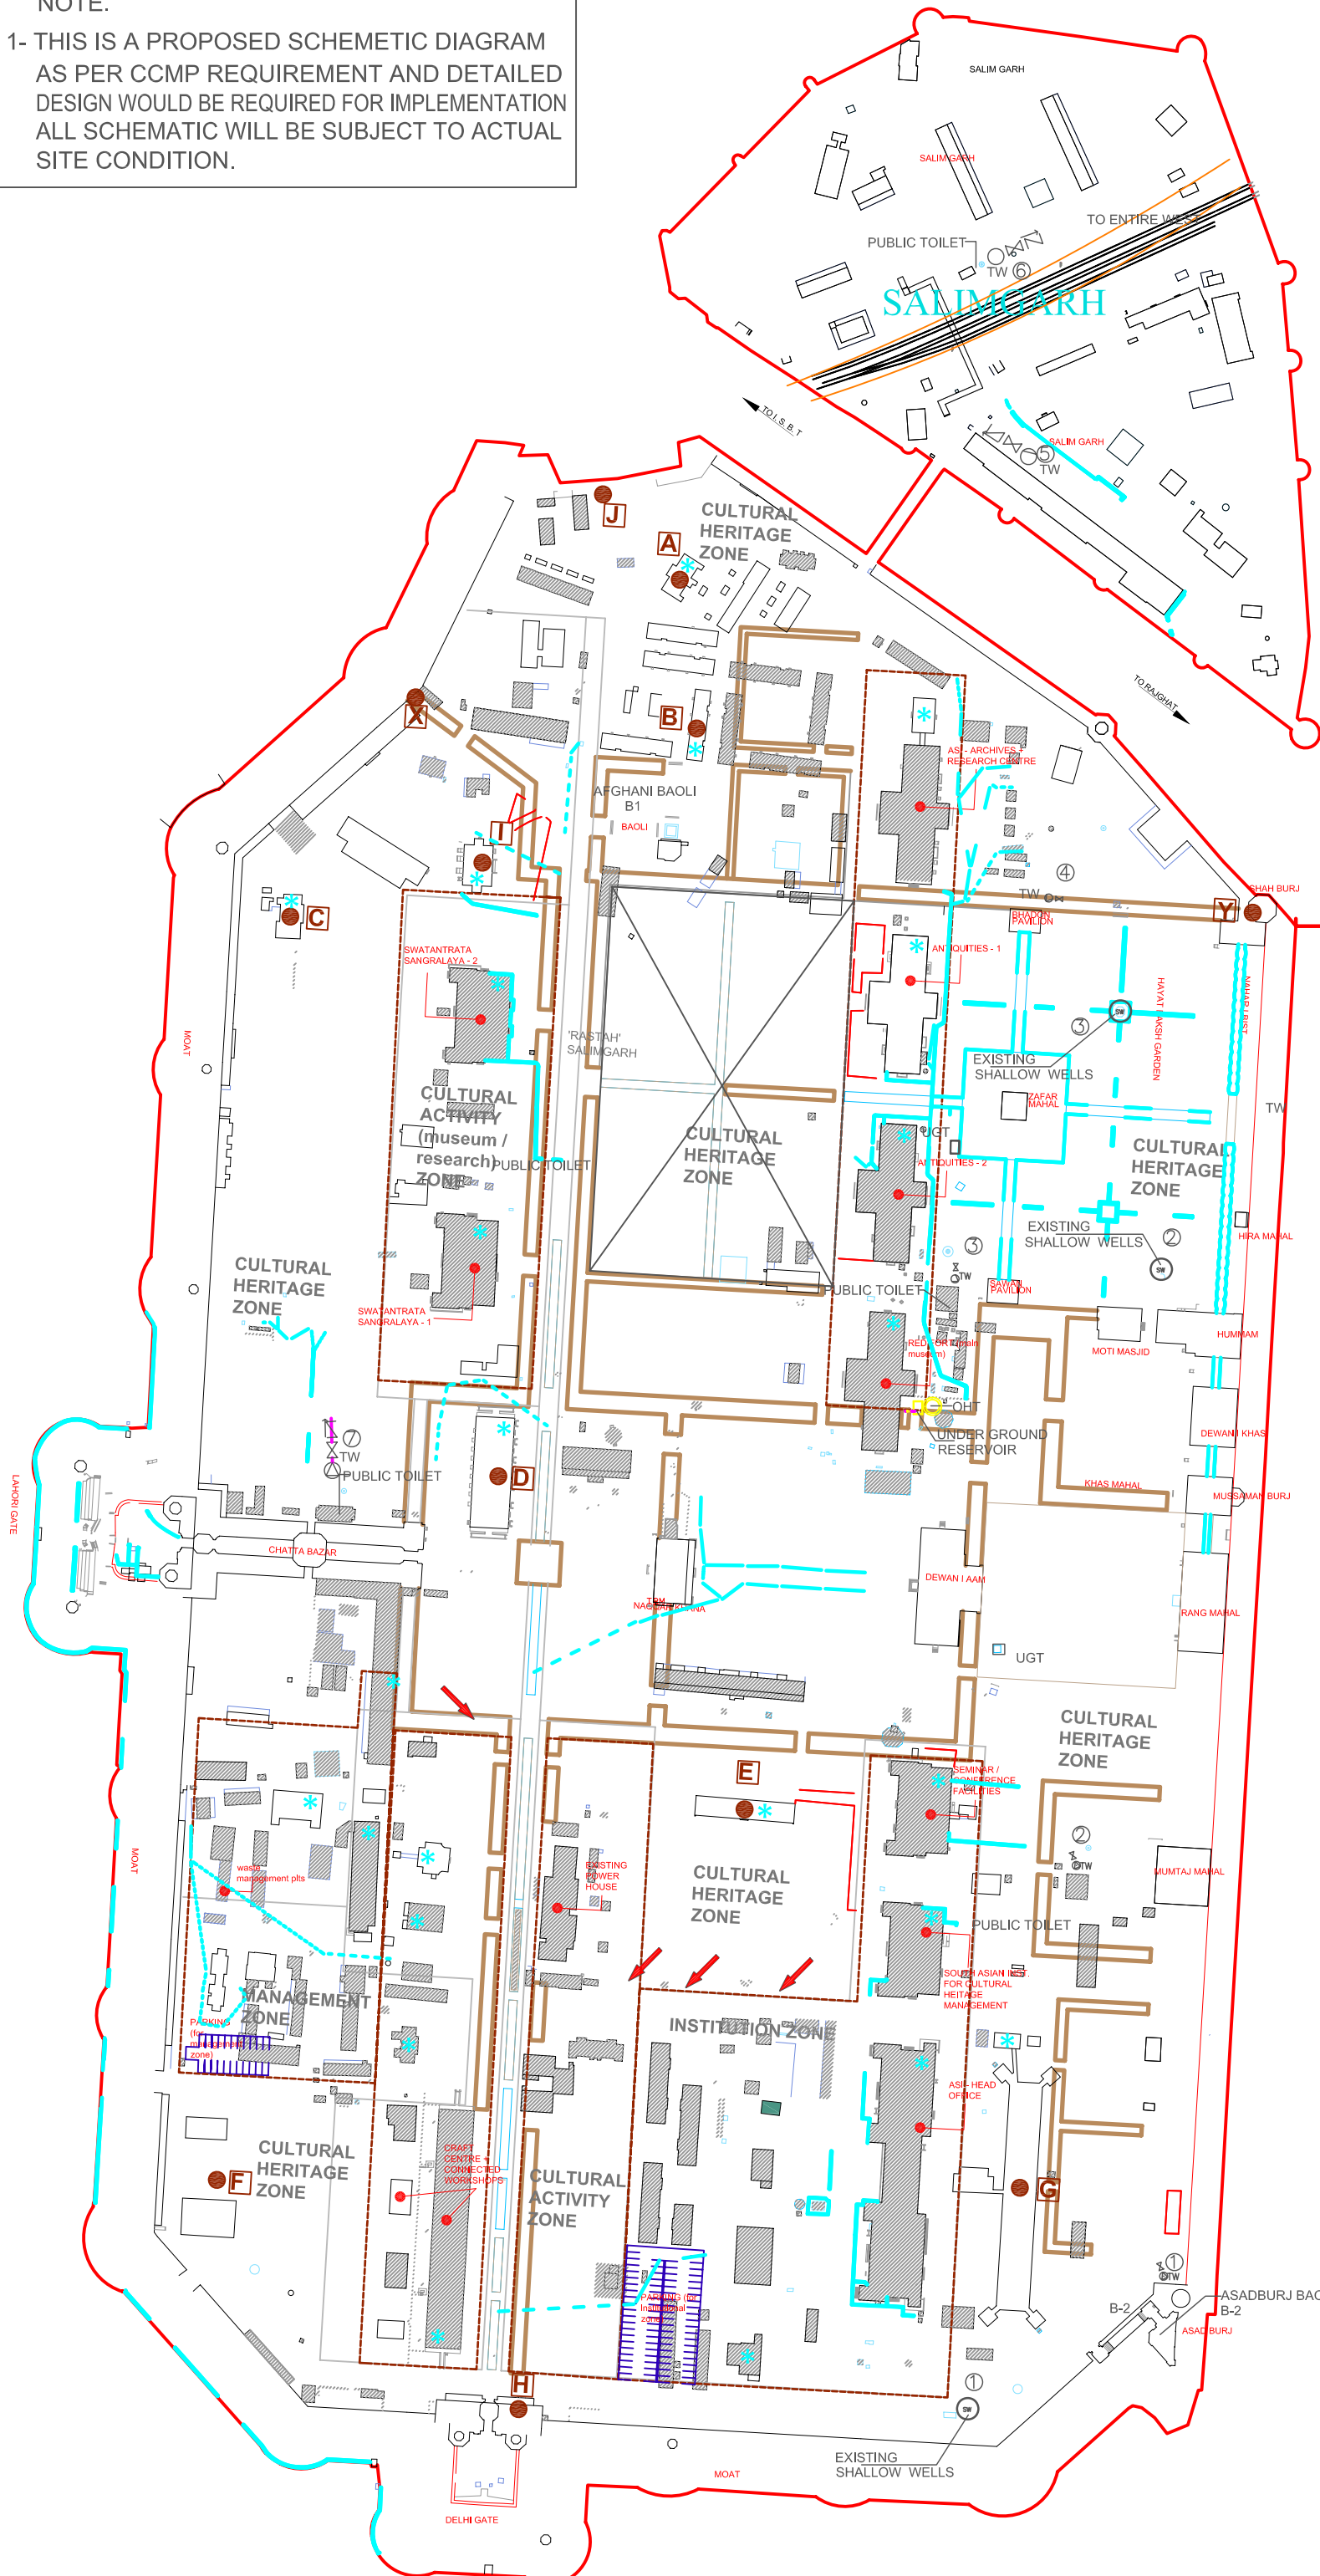

**LEGEND**

Proposed drainage system

SYMBOL	DESCRIPTION
	UNDER GROUND EXISTING NETWORK TO BE RETAINED
	DRAIN CHANNAL
	RUN OF SLOPE

SURVEY FOR RED FORT AT DELHI

**LEGEND**

	GRID 50MT X 50MT
	BUILDING, STRUCTURE

LOWER LEVEL AREA - MECHANICAL PUMPING REQUIRED FOR DISPOSAL.


References:  
Fig. 10.23

DATE:2006-07



PRINCIPAL CONSULTANT:  
CRCI

PHE CONSULTANT:  
MKG

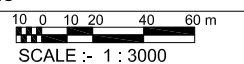

CLIENT:  
Archaeological Survey of India

CCMP, RED FORT, DELHI