


NOTE.

1- THIS IS A PROPOSED SCHEMATIC DIAGRAM AS PER CCMP REQUIREMENT AND DETAILED DESIGN WOULD BE REQUIRED FOR IMPLEMENTATION ALL SCHEMATIC WILL BE SUBJECT TO ACTUAL SITE CONDITION.

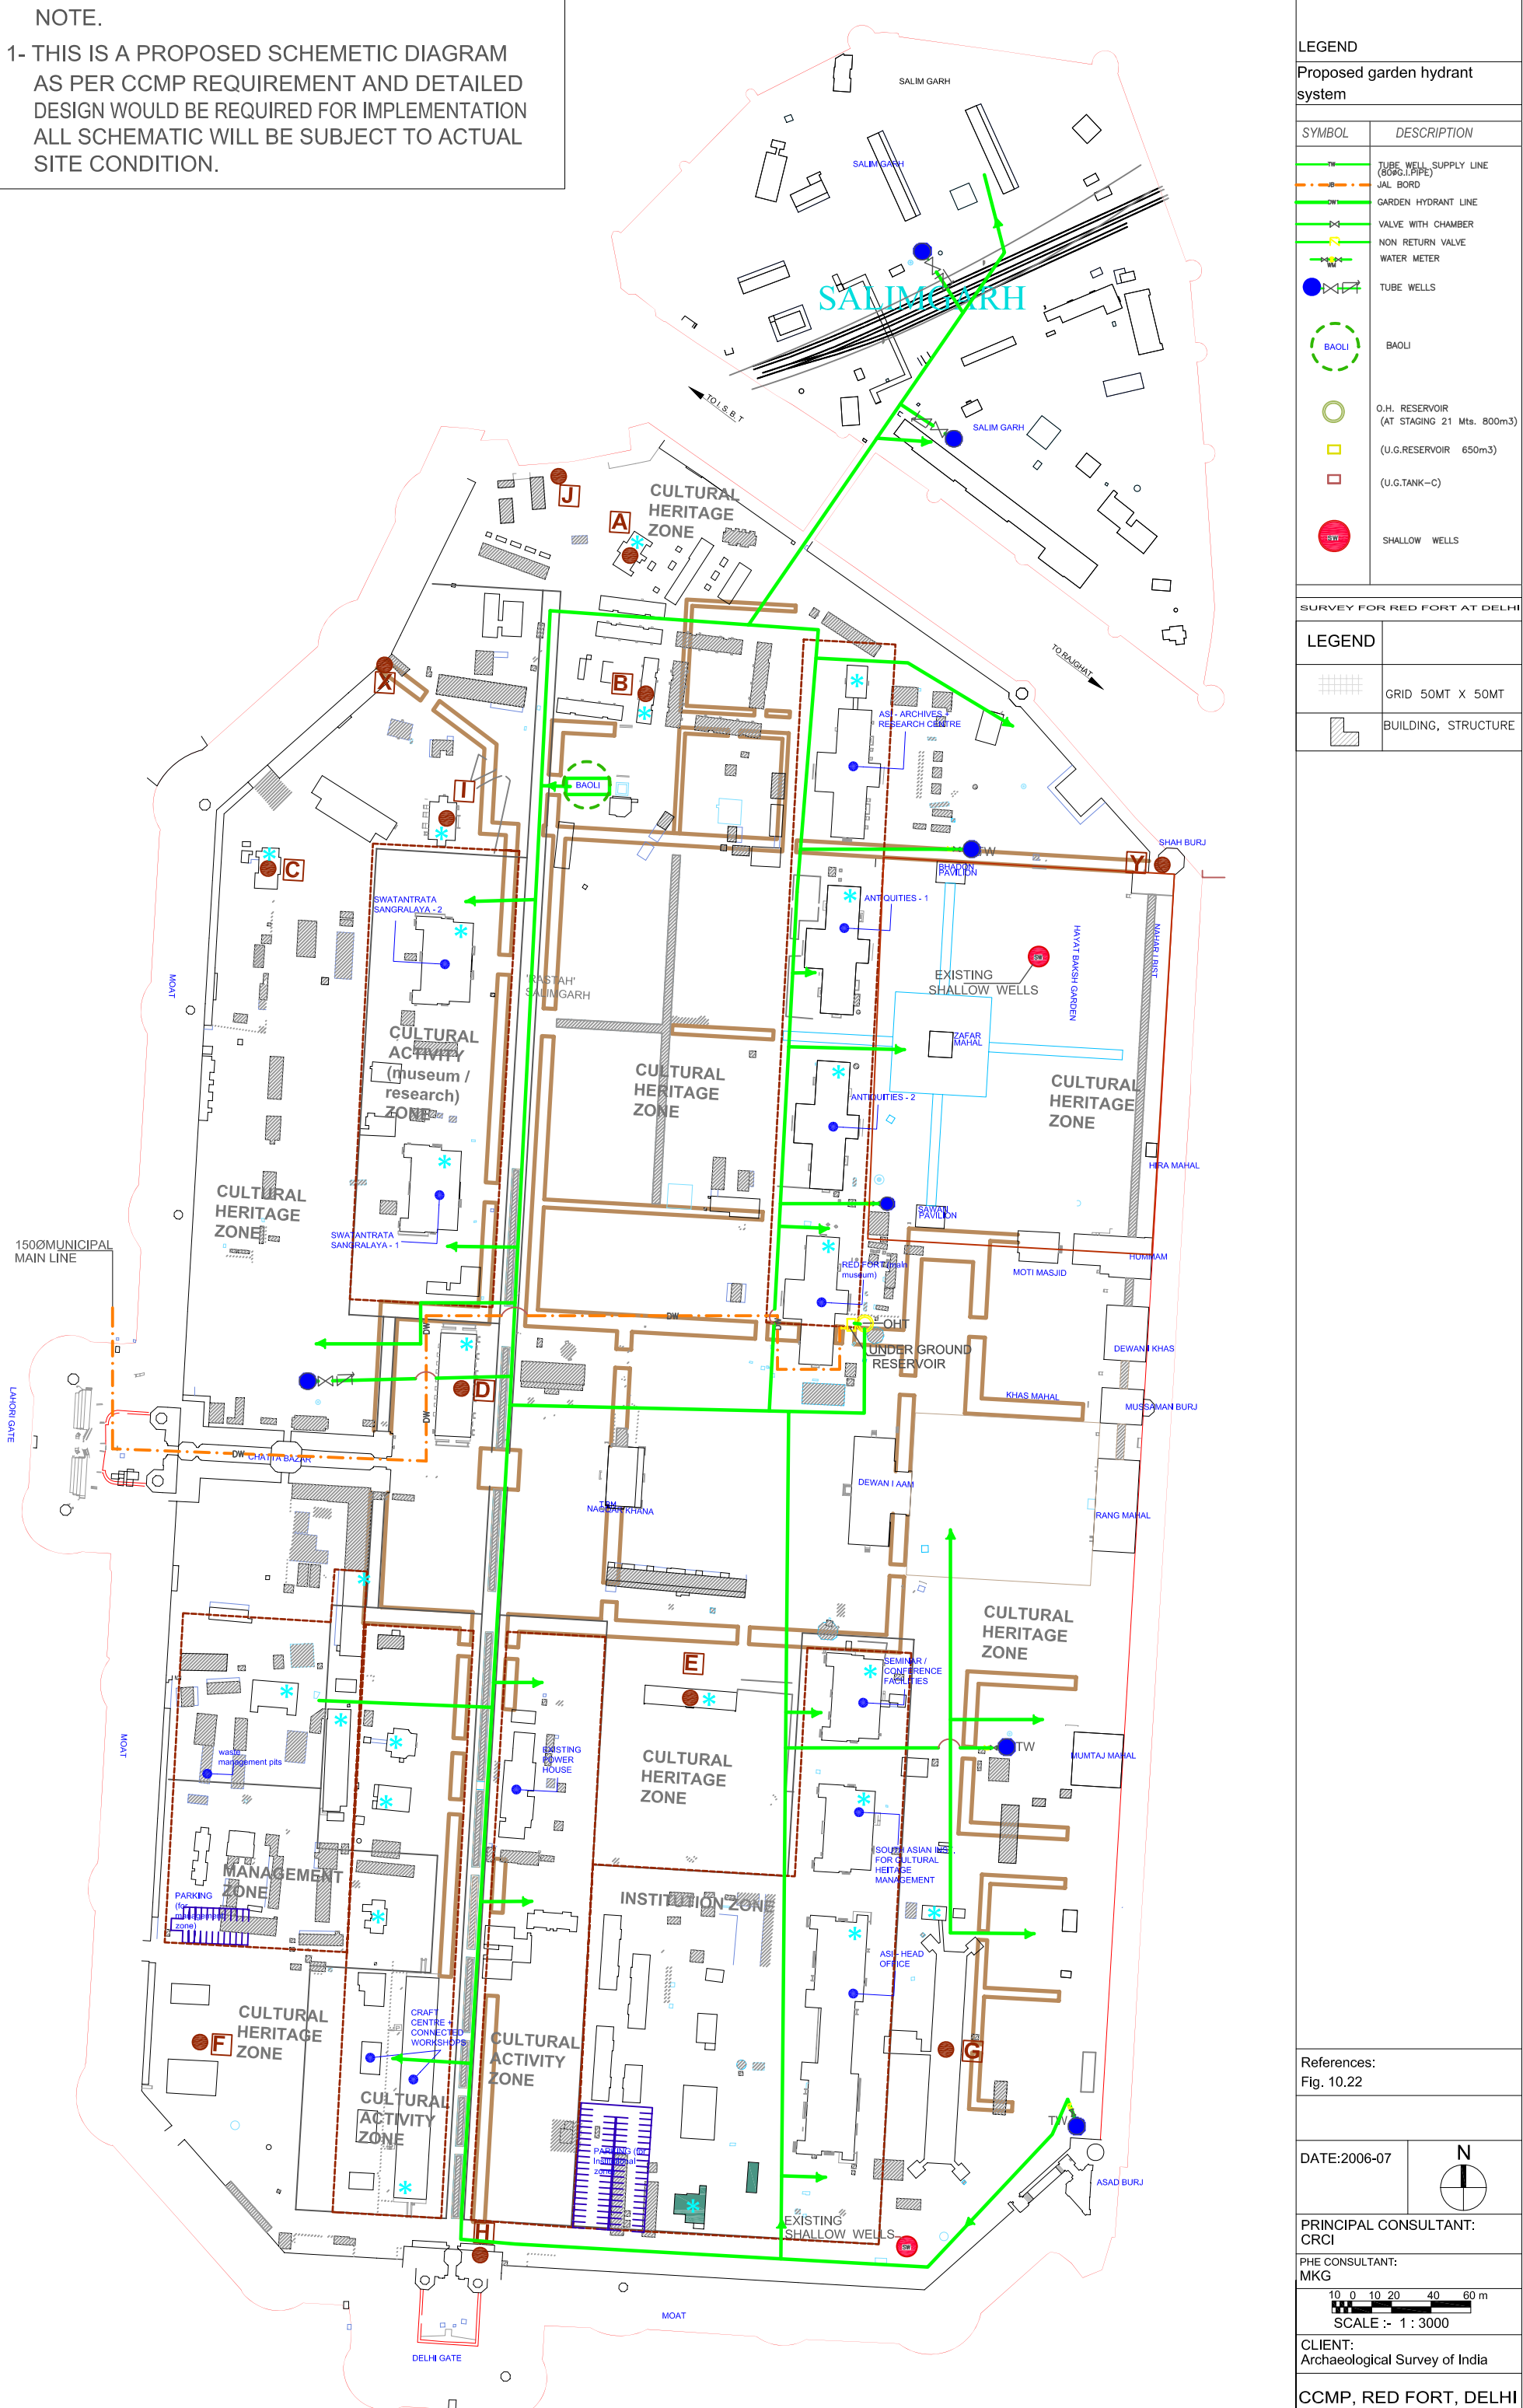


LEGEND	
Proposed garden hydrant system	
SYMBOL	DESCRIPTION
	TUBE WELL SUPPLY LINE (BORGLINE)
	JAL BORD
	GARDEN HYDRANT LINE
	VALVE WITH CHAMBER
	NON RETURN VALVE
	WATER METER
	TUBE WELLS
	BAOLI
	O.H. RESERVOIR (AT STAGING 21 Mts. 800m3)
	(U.G.RESERVOIR 650m3)
	(U.G.TANK-C)
	SHALLOW WELLS

SURVEY FOR RED FORT AT DELHI	
LEGEND	
	GRID 50MT X 50MT
	BUILDING, STRUCTURE

References:
Fig. 10.22


DATE:2006-07

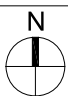

PRINCIPAL CONSULTANT:
CRCI

PHE CONSULTANT:
MKG

SCALE :- 1 : 3000

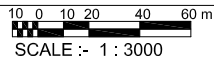

CLIENT:
Archaeological Survey of India

CCMP, RED FORT, DELHI