


LEGEND

PROPOSED AMENITIES
OUTSIDE RED FORT

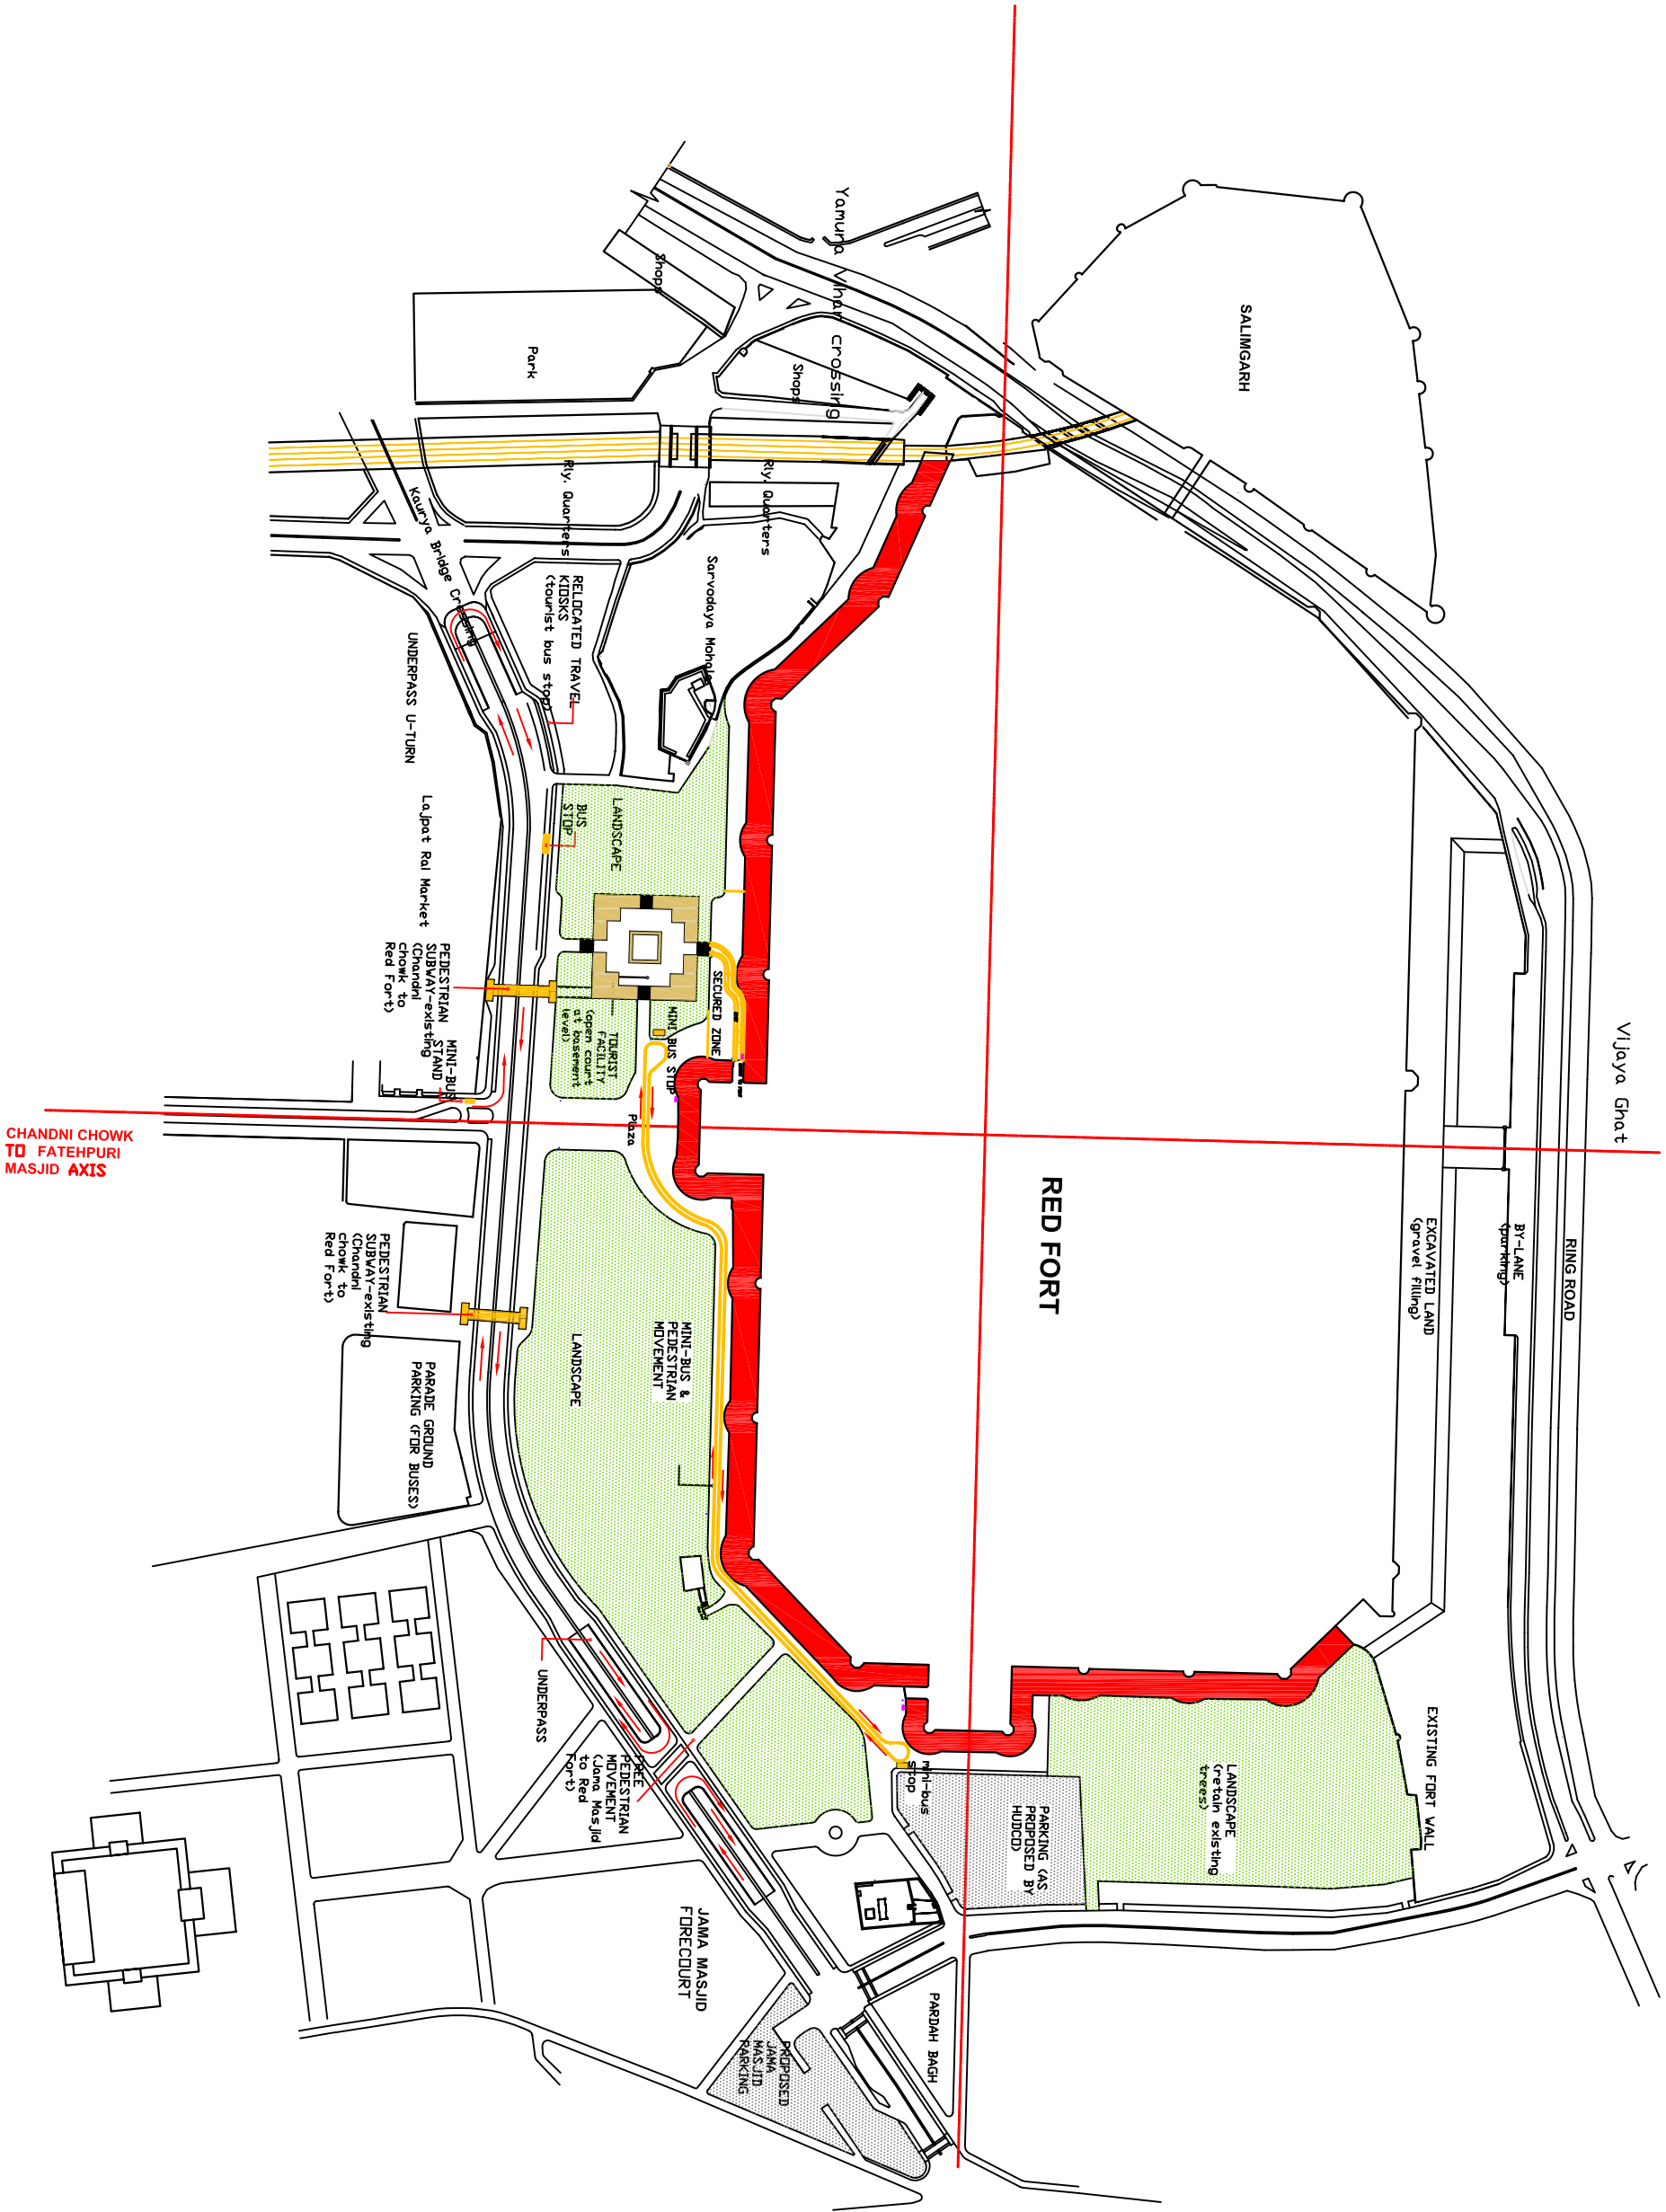


References:
Fig. 10.15

DATE:2006-07



PRINCIPAL CONSULTANT:
CRCI

URBAN DESIGN CONSULTANT:
ADA

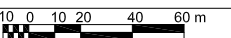

CLIENT:
Archaeological Survey of India

CCMP, RED FORT, DELHI